
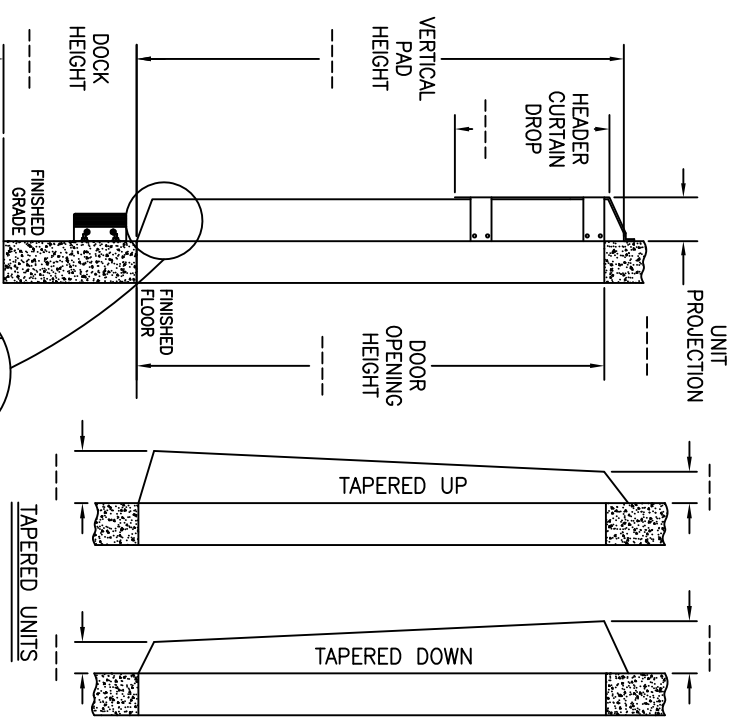


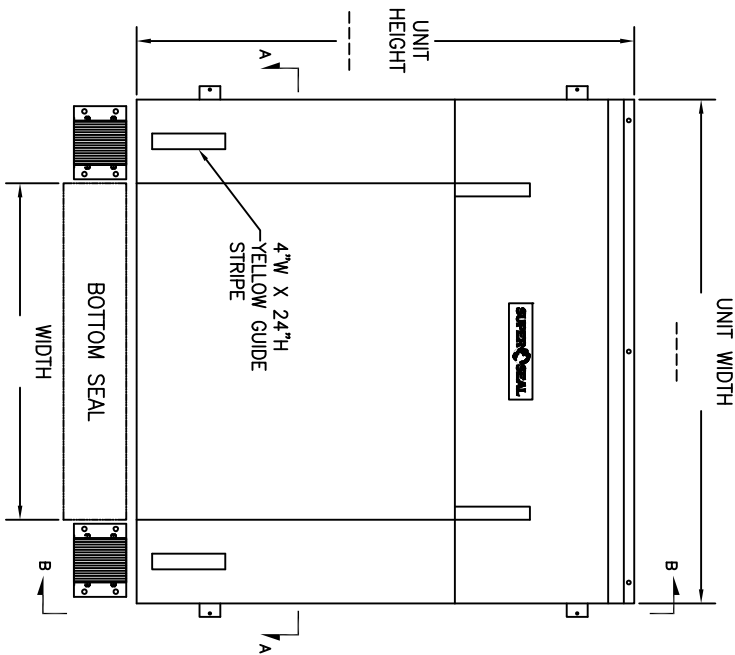

DOOR OPENING: _____ W _____ H

QUANTITY: _____
COVER FABRIC: _____
COLOR: _____

VERTICALS:
☐ L-PADS
☐ REMOVABLE INWARD PANELS
OPTIONS (CHECK BOX IF APPLICABLE)

☐ EXTRA VERTICAL PAD HEIGHT
☐ EXTRA VERTICAL PAD WIDTH
☐ EXTRA HEADER CURTAIN DROP
EXTRA PROJECTION

☐ PROJECTION BOX
☐ TAPERED UNITS
☐ PROTECTIVE FLAPS
FABRIC TYPE: _____
COLOR: _____

☐ DOUBLE LAYER ON IMPACT AREA
☐ BOTTOM SEAL (1/4" THICK RUBBER COVERED)
☐ PVC CURTAIN IN LIEU OF FABRIC CURTAIN
PVC LENGTH: _____

☐ INFLATABLE HEADER IN LIEU OF FABRIC CURTAIN - SEE "V" SHELTER SERIES
☐ 66oz VINYL CORNER FLAPS
☐ HEADER ☐ VERTICAL
☐ BLUE ☐ BLACK

SPECIAL FOAM
☐ FIRE RETARDANT
☐ HIGH DENSITY
☐ SUPER SNUG
☐ "ST" STYLE ☐ "RT" STYLE



☐ COVER FABRIC OVERLAPS EDGES ONLY
☐ GALVANIZED STEEL CHANNEL BACKING
☐ FULL HEIGHT YELLOW GUIDE STRIPE
☐ GALVANIZED STEEL CANOPY
_____ PROJECTION _____ LONG

(NOTE: DOCK BUMPERS NOT INCLUDED)



S. S. QUOTE REF. # _____
CUSTOMER _____
APPROVED BY: _____
P/O No.: _____
DATE: _____

SERIES 701 - SHOP DRAWING
FOAM PAD TRUCK DOCK SHELTER
DATE: APR-25-17 SCALE: 1:38
DRAWN: SH DWG NO: L701-A-H
APPROVED: ST PART NO: N/A

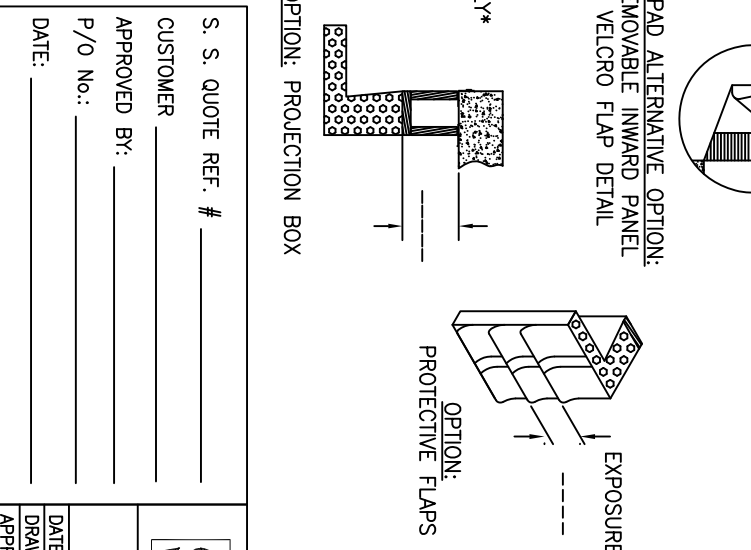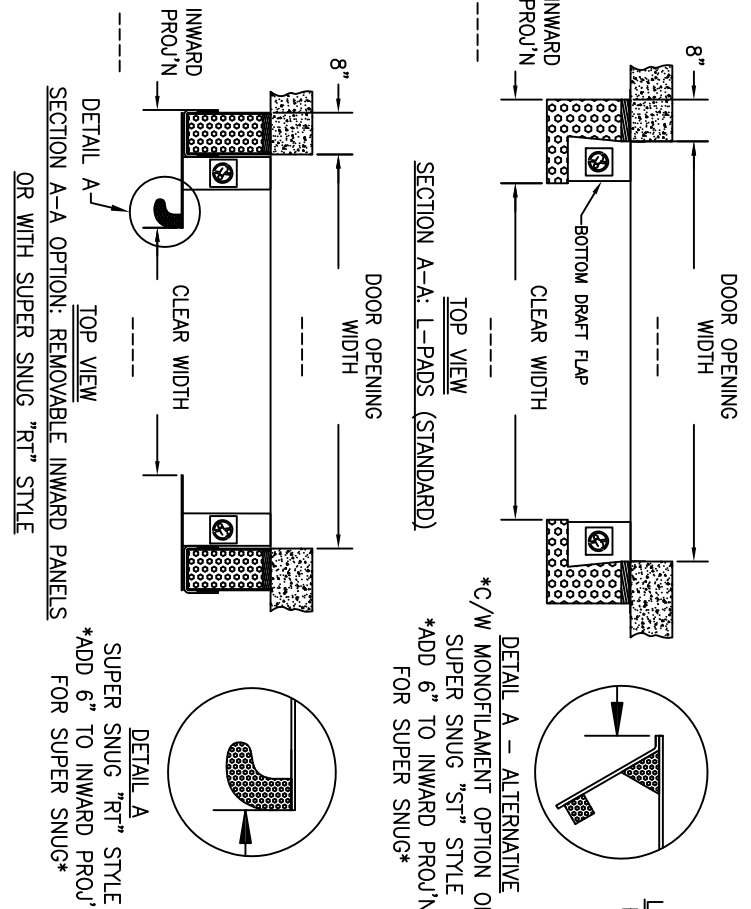

OPTION: PROJECTION BOX