
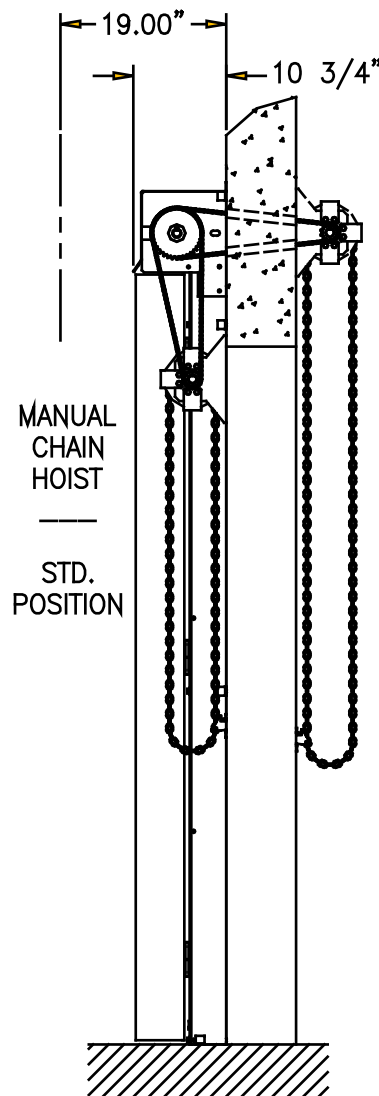


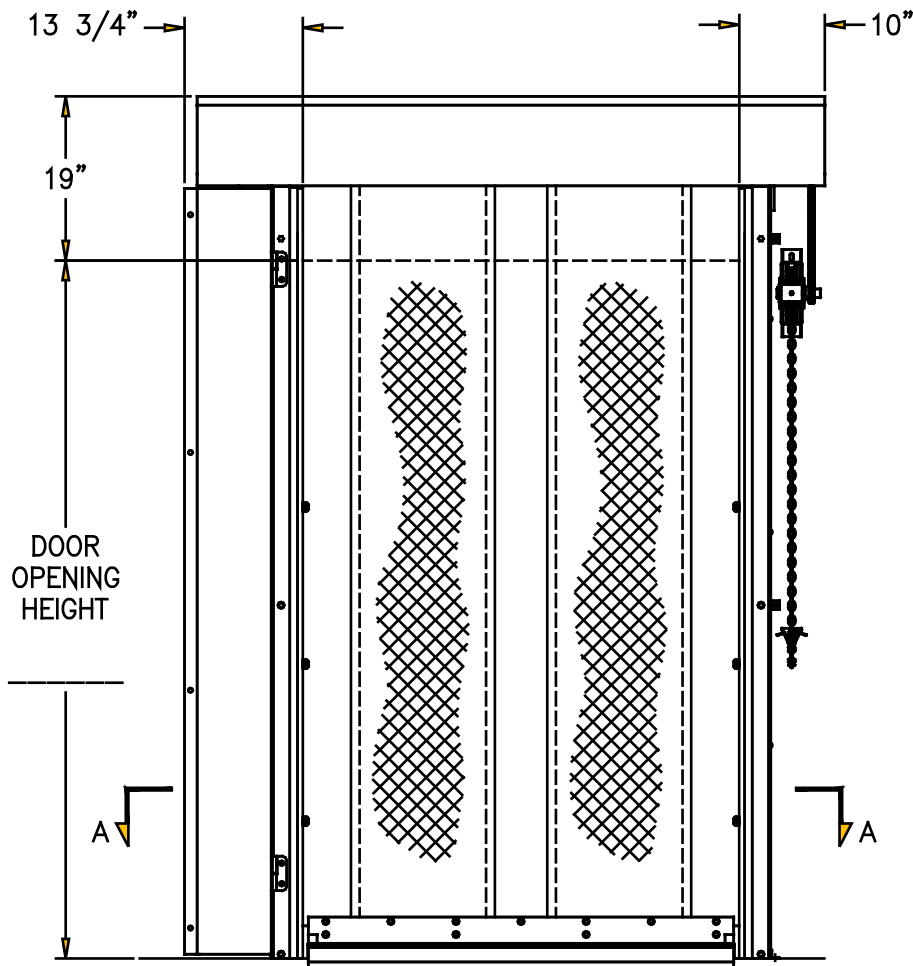

DOOR OPENING SIZE:

_____ W X _____ H

QUANTITY: _____

MANUAL CHAIN HOIST LOCATION:

☐ RIGHT SIDE ☐ LEFT SIDE

NOTE: COUNTERWEIGHT WILL BE ON OPPOSITE SIDE OF CHAIN HOIST

FABRIC:
STANDARD BLACK MESH C/W BLUE
2 PLY REINFORCED 8" STRIP THERMALLY
BONDED TOGETHER.

OPTIONS:

- ☐ SOLID PANEL 40oz. VINYL (SS90-1)
 - ☐ BLACK ☐ BLUE ☐ GREY
- ☐ SOLID PANEL 40oz. VINYL (SS90-2)
 - ☐ BLACK ☐ BLUE ☐ BROWN
 - ☐ GREY ☐ GREEN ☐ RED
 - ☐ ORANGE ☐ WHITE

CHAIN HOIST POSITION:

- ☐ OPPOSITE MOUNT

WINDOWS:

- ☐ FULL VISION (22" HIGH)
- ☐ 18"x18" - QTY= _____

FINISH:

- ☐ GALVANIZED STEEL

PROJECTION:

- ☐ STEEL BUILT OUT

S.S. QUOTE REF. # _____

CUSTOMER _____

APPROVED BY: _____

P/O No.: _____

DATE: _____

SUPER SEAL

SERIES 8000 - MODEL 8000XXL
SUPER SCREEN BUG DOOR

DATE: APR-22-04

SCALE: 1:24

DRAWN: OC

DWG NO: L8000XXL-A

APPROVED: -

PART NO: N/A